


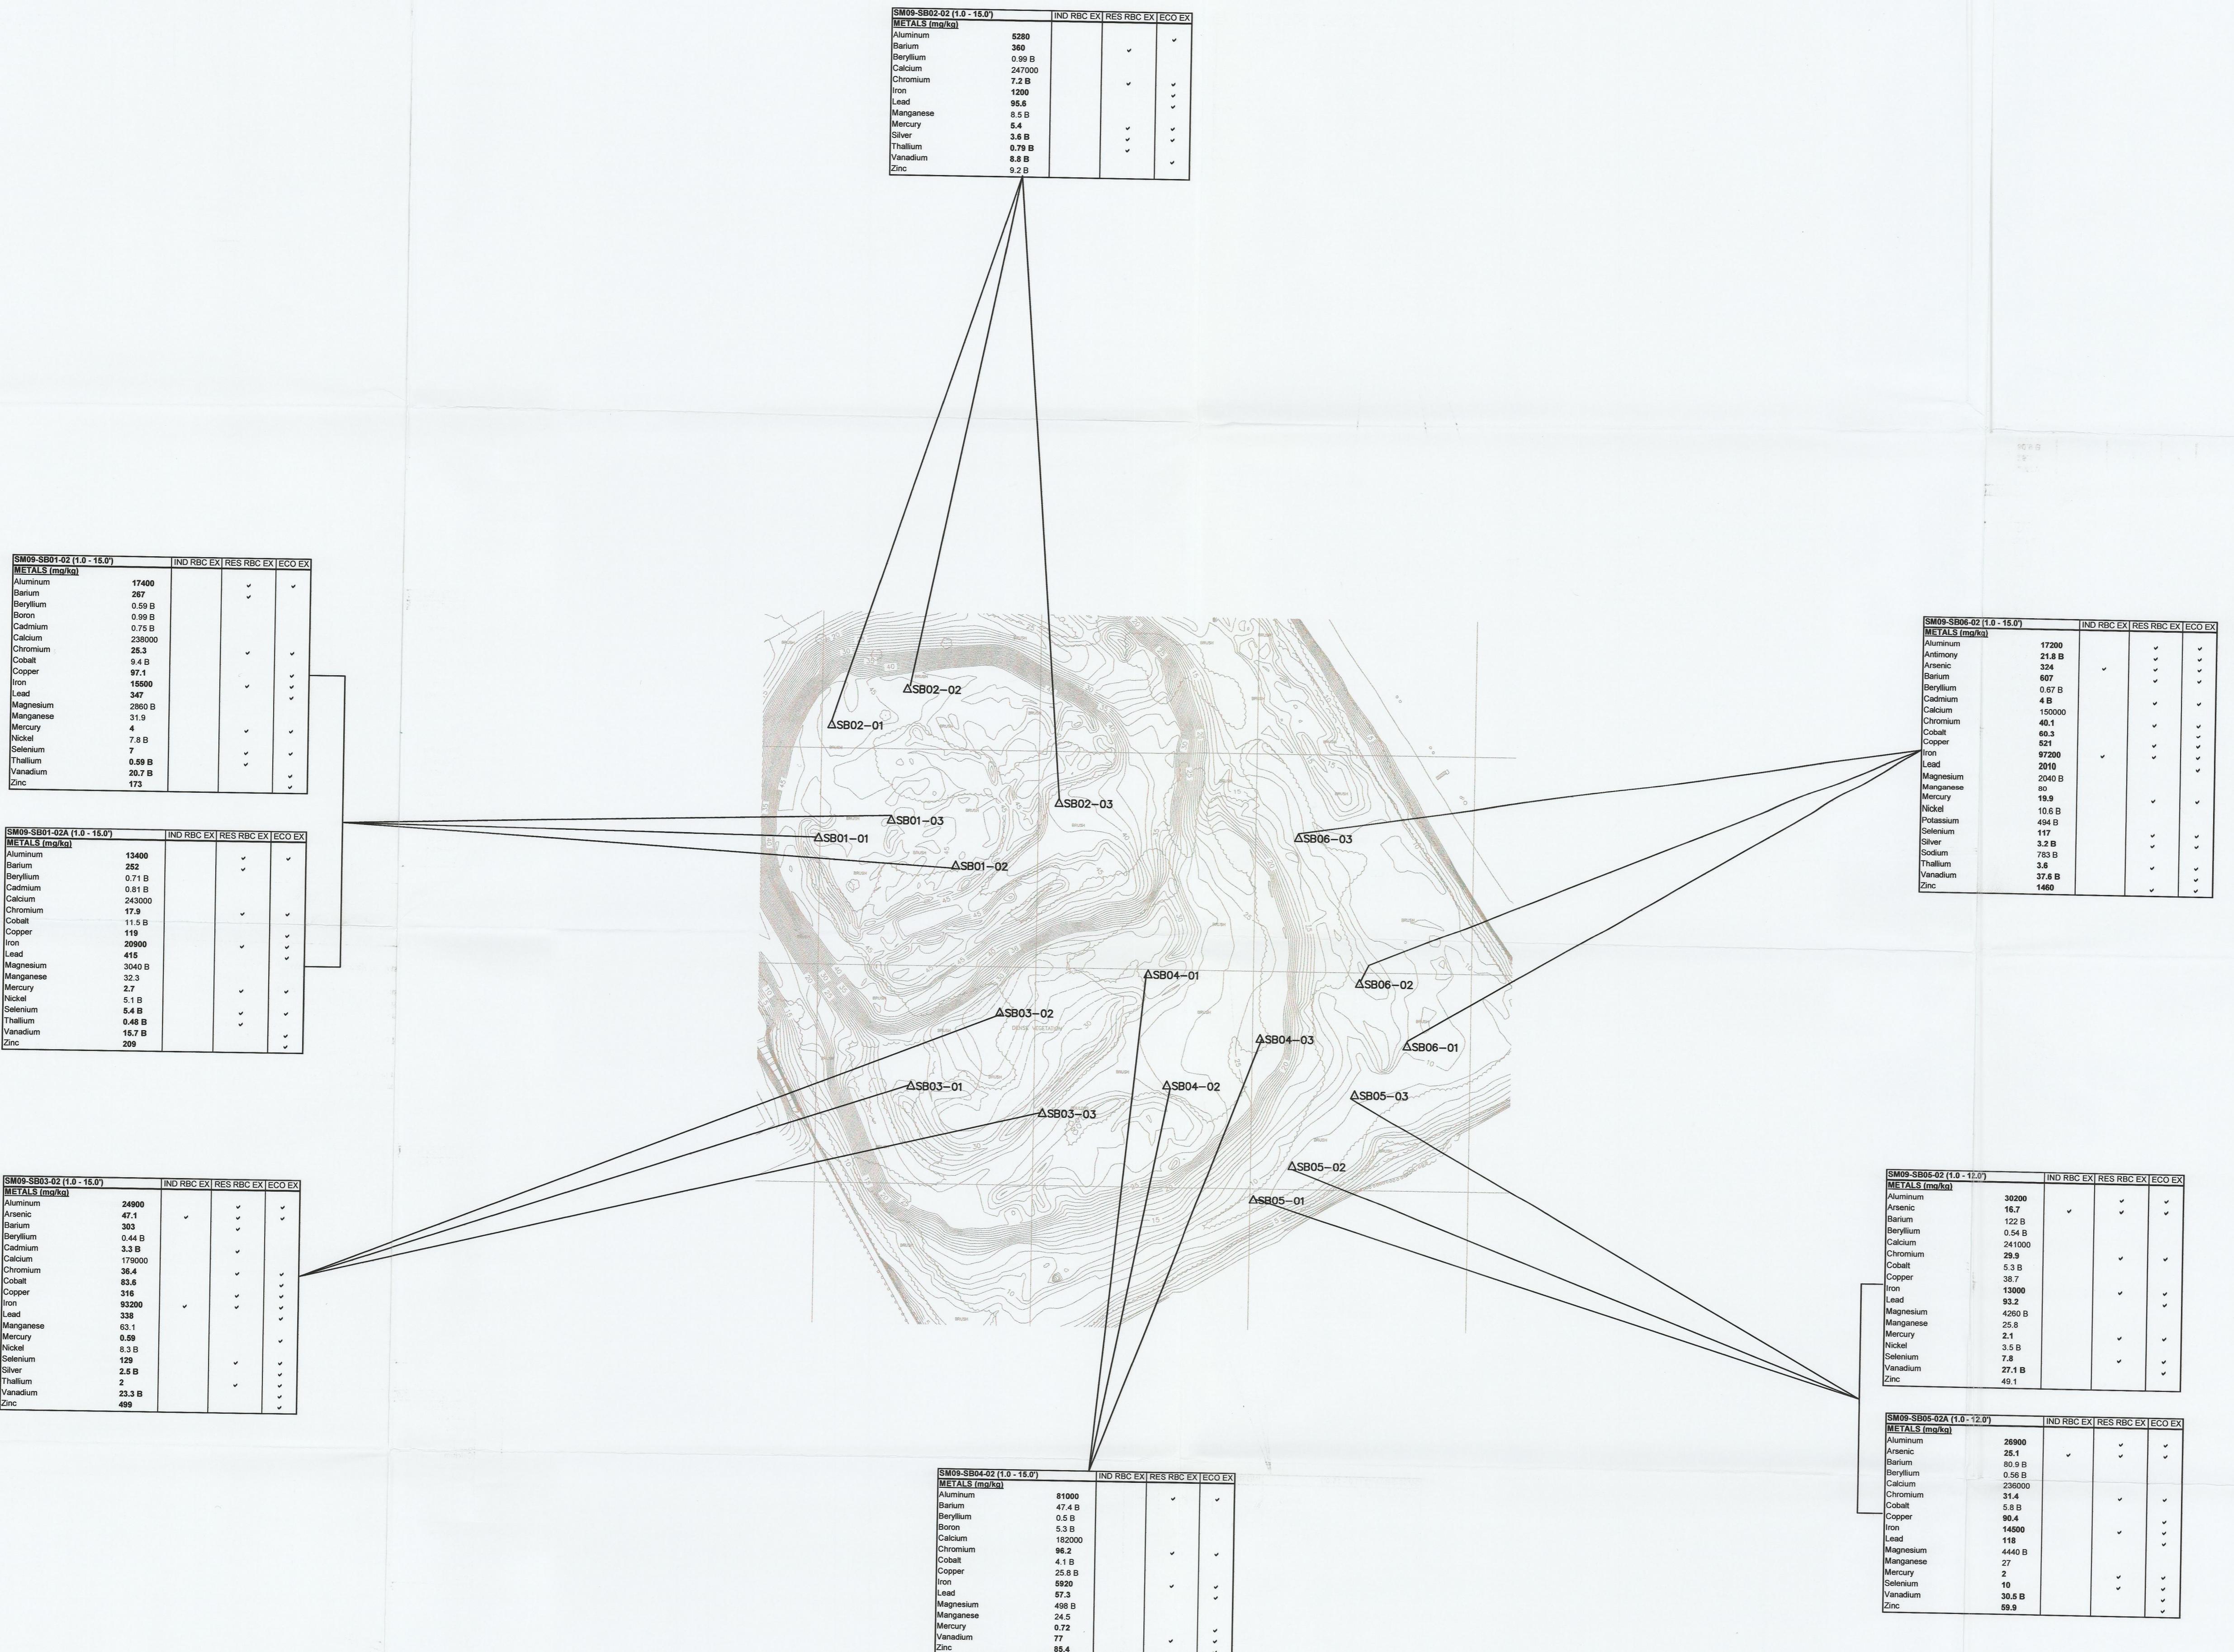

PLAN VIEW
SCALE: 1"=1,000'



LEGEND

△ SOIL BORING SAMPLE LOCATION

Qualifiers:

- B = Not detected substantially above the level reported in laboratory or field blanks.
- BE = Not detected substantially above the level reported in laboratory or field blanks and calibration was exceeded.
- D = Sample was reanalyzed and reanalyzed.
- DI = The reported concentration for this analyte has been diluted and is an estimated value.
- E = Calibration was exceeded. The sample was not reanalyzed at a dilution.
- J = The reported concentration for this analyte is an estimated value.
- K = Analyte present. Reported value may be biased high. Actual value is expected to be lower.
- L = Analyte present. Reported value may be biased low. Actual value is expected to be higher.

NOTE:
DUPLICATE SAMPLES ARE DESIGNATED WITH AN "A" SUFFIX (i.e. SM09-SB01-02A IS A DUPLICATE OF SM09-SB01-02).

RFI REPORT DELAWARE VALLEY WORKS FACILITY CLAYMONT, DELAWARE

SWMU 9 SOIL SAMPLE ANALYTICAL DETECTIONS 1-15 FEET

